


Pk = 0+725,00
Skala 1:00/100

MSD = 18m²
WKP = 0,00m²

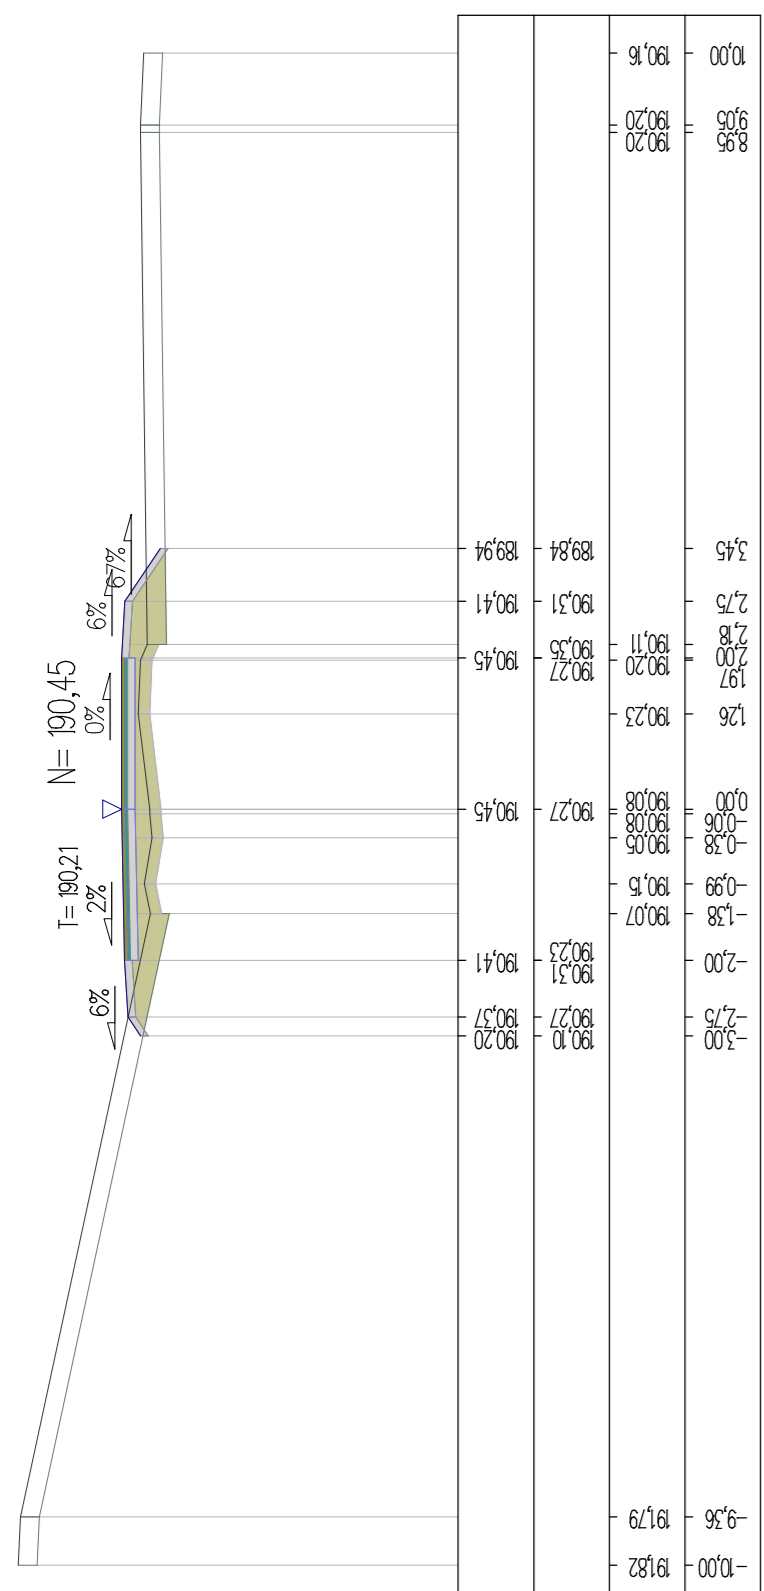

Pk = 0+735,00
Skala 1:00/100

MSD = 18m²
WKP = 0,00m²

